


**PLAN VIEW**

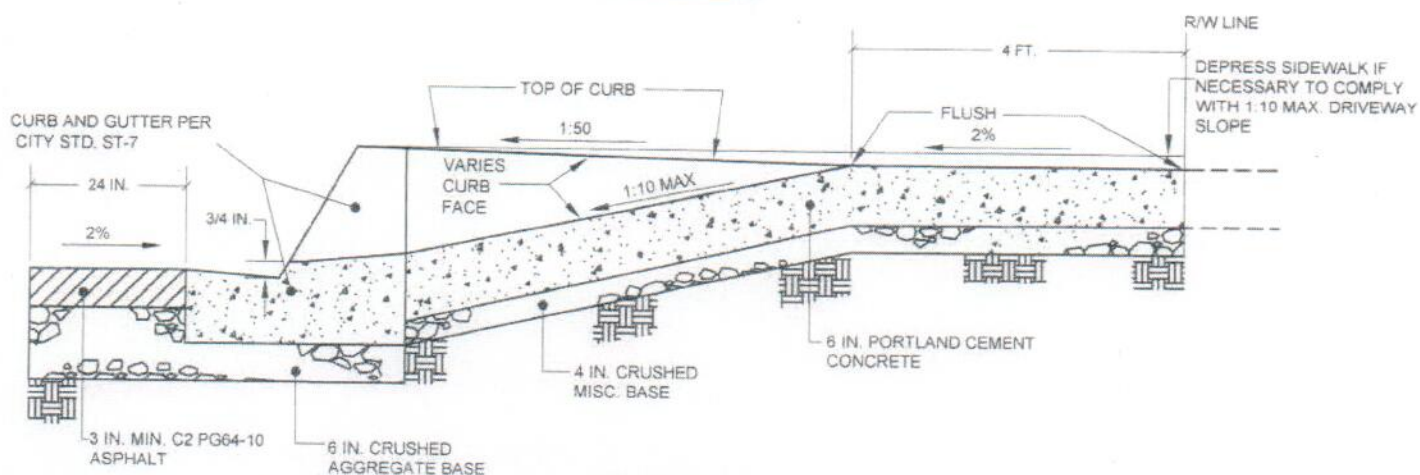

**SECTION A-A**

**NOTES:**

1. ALL CONSTRUCTION SHALL BE IN CONFORMANCE WITH THE "STANDARD SPECIFICATIONS FOR PUBLIC WORKS CONSTRUCTION" LATEST EDITION.
2. PORTLAND CEMENT CONCRETE SHALL BE 520-C-2500 PER "STANDARD SPECIFICATIONS FOR PUBLIC WORKS CONSTRUCTION" LATEST EDITION.
3. ASPHALT AND CONCRETE TO BE REMOVED SHALL BE SAWCUT.
4. EXISTING CONCRETE SHALL BE REMOVED TO THE NEAREST SCOREMARK.
5. PLACE WEAKENED PLANE JOINTS EVENLY SPACED AT 10 FT. O.C. MAX.
6. DRIVEWAY CONSTRUCTION SHALL BE IN CONFORMANCE WITH THE DRIVEWAY POLICY OF THE DEPARTMENT OF PUBLIC WORKS.

CITY OF GARDENA

PUBLIC WORKS DEPARTMENT

ENGINEERING DIVISION

TITLE:

**COMMERCIAL DRIVEWAY**

APP. BY:

CITY ENGINEER

DATE

DESIGNED BY

JC

5/6/15

DRAWN BY

RS

5/6/15

CHECKED BY

JF

5/6/15

DWG.  
NO.

**ST-1**